




TO STEAMBOAT SPRINGS CO.

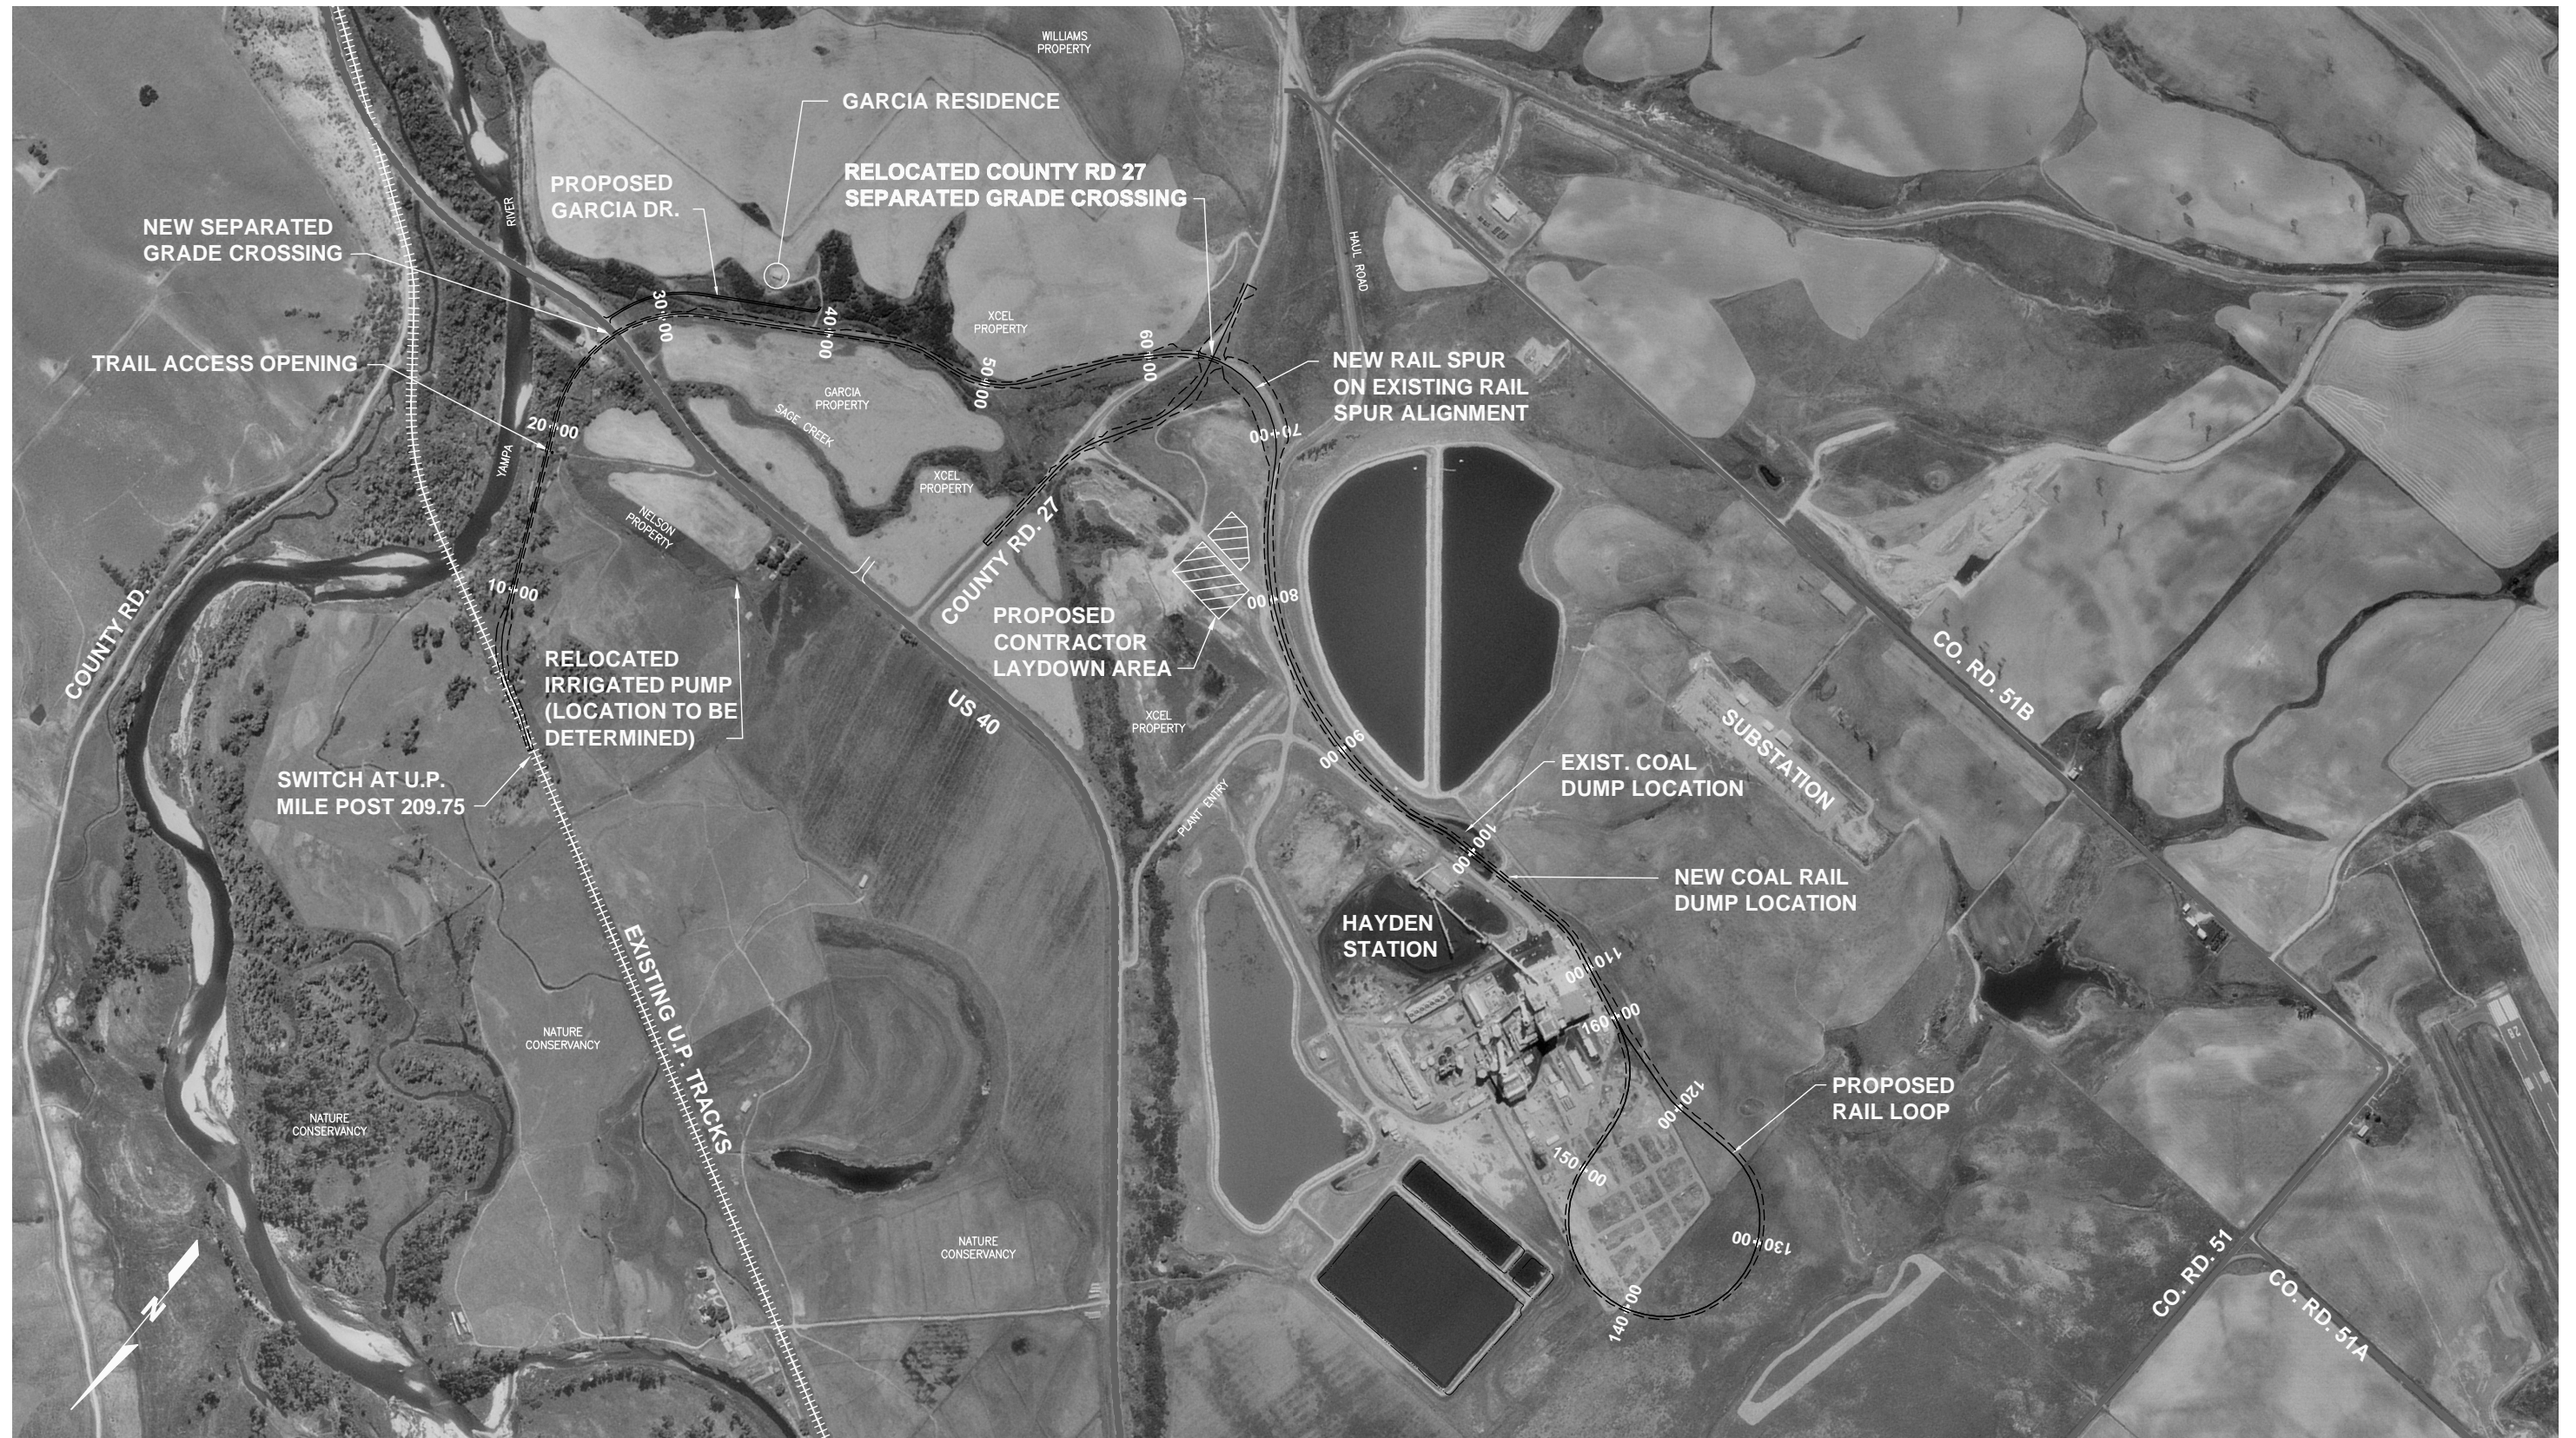

TO HAYDEN CO.

 

REV.	DATE	DESCRIPTION	APPROVED
3	02-22-08	ISSUED FOR CPUC SUBMITTAL	JSN
2	01-02-08	RELOCATE CONTRACTOR LAYDOWN AREA	JSN
1	05-10-06	ALTERNATE ANALYSIS	JSN

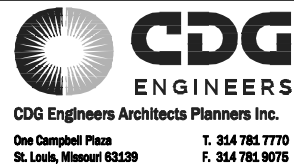

DRAWN BY	TWJ
CHECKED BY	JSN
SCALE	1"=500'
DATE	04-24-07

**XCEL ENERGY - HAYDEN STATION, CO**  
**RAIL WORK**  
**OPTION 2**  
**OVERALL SITE PLAN**

CDG PROJECT NUMBER	04051
DRAWING NUMBER	<b>SK-1</b>